


ST. MATTHEW
VANCE JACKSON
PROPERTY

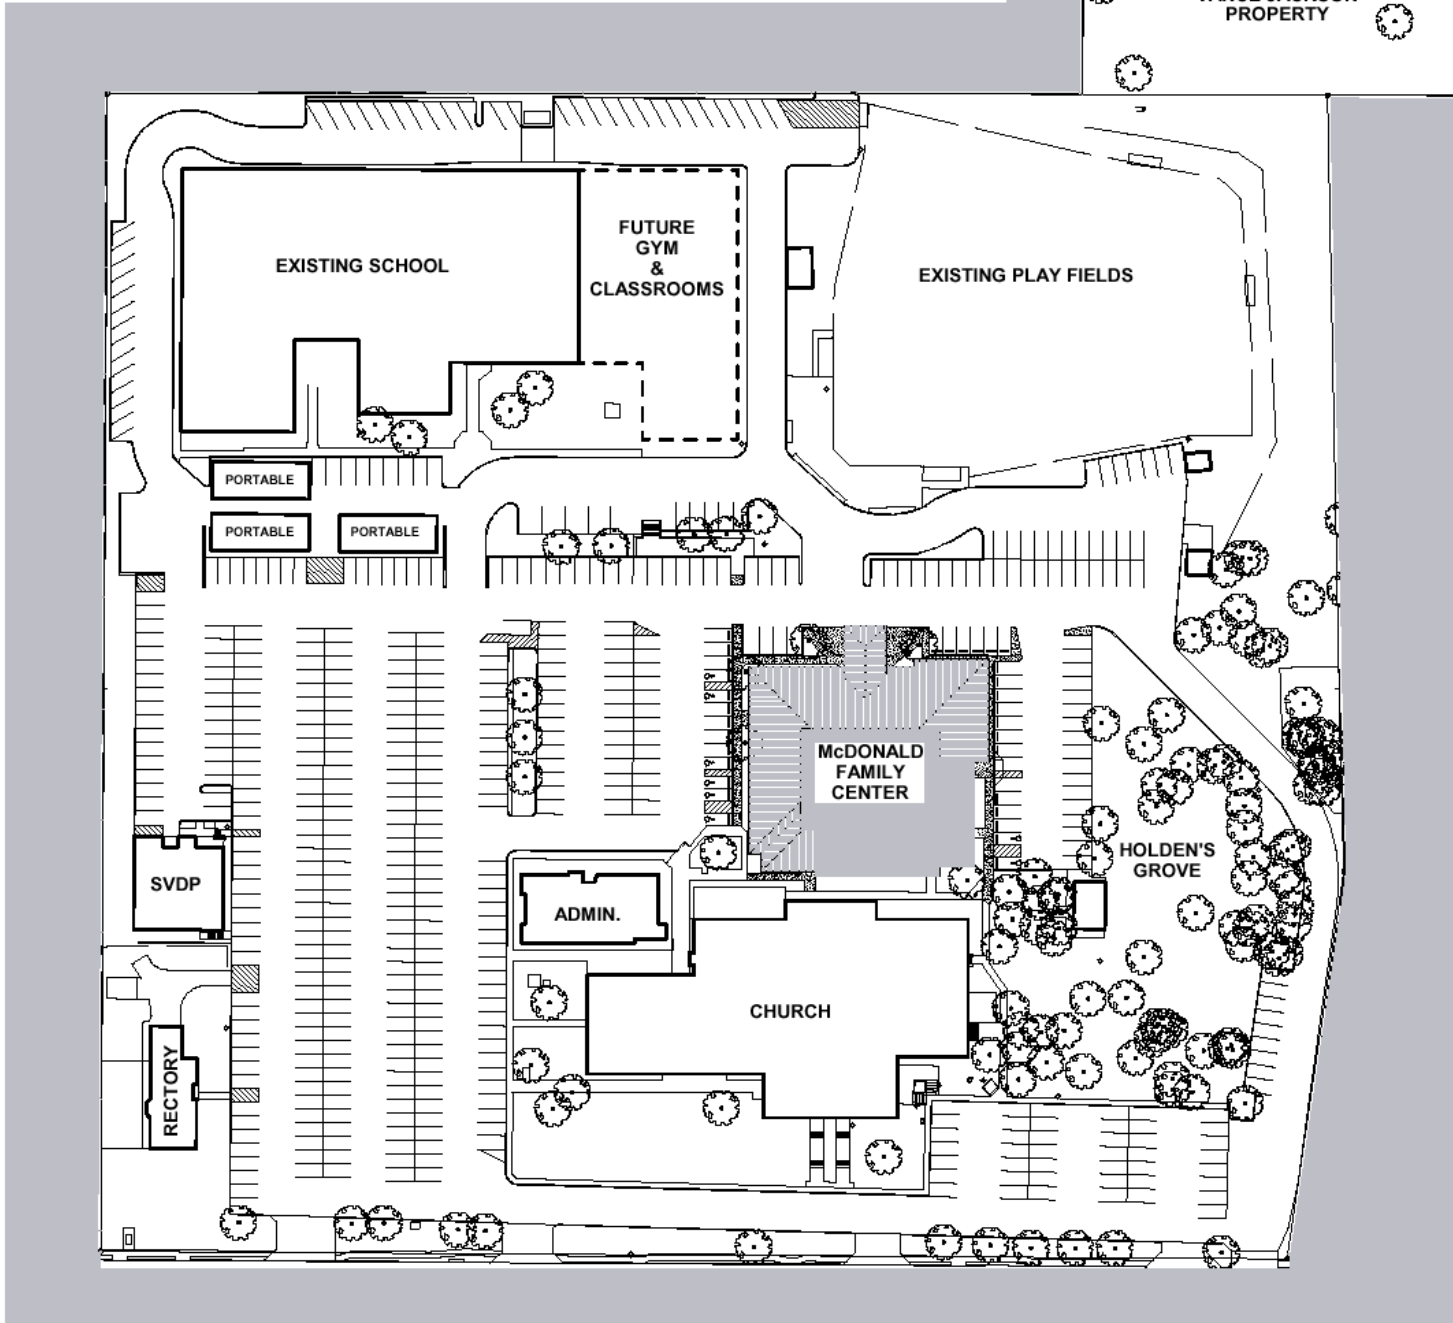

SITE PLAN

1" = 60' - 0"